

COWDIN DESIGN + BUILD


DESIGNED PER IBC, IRC & MICHIGAN BUILDING CODE




FRONT PERSPECTIVE VIEW
NOT TO SCALE



REAR PERSPECTIVE VIEW
NOT TO SCALE

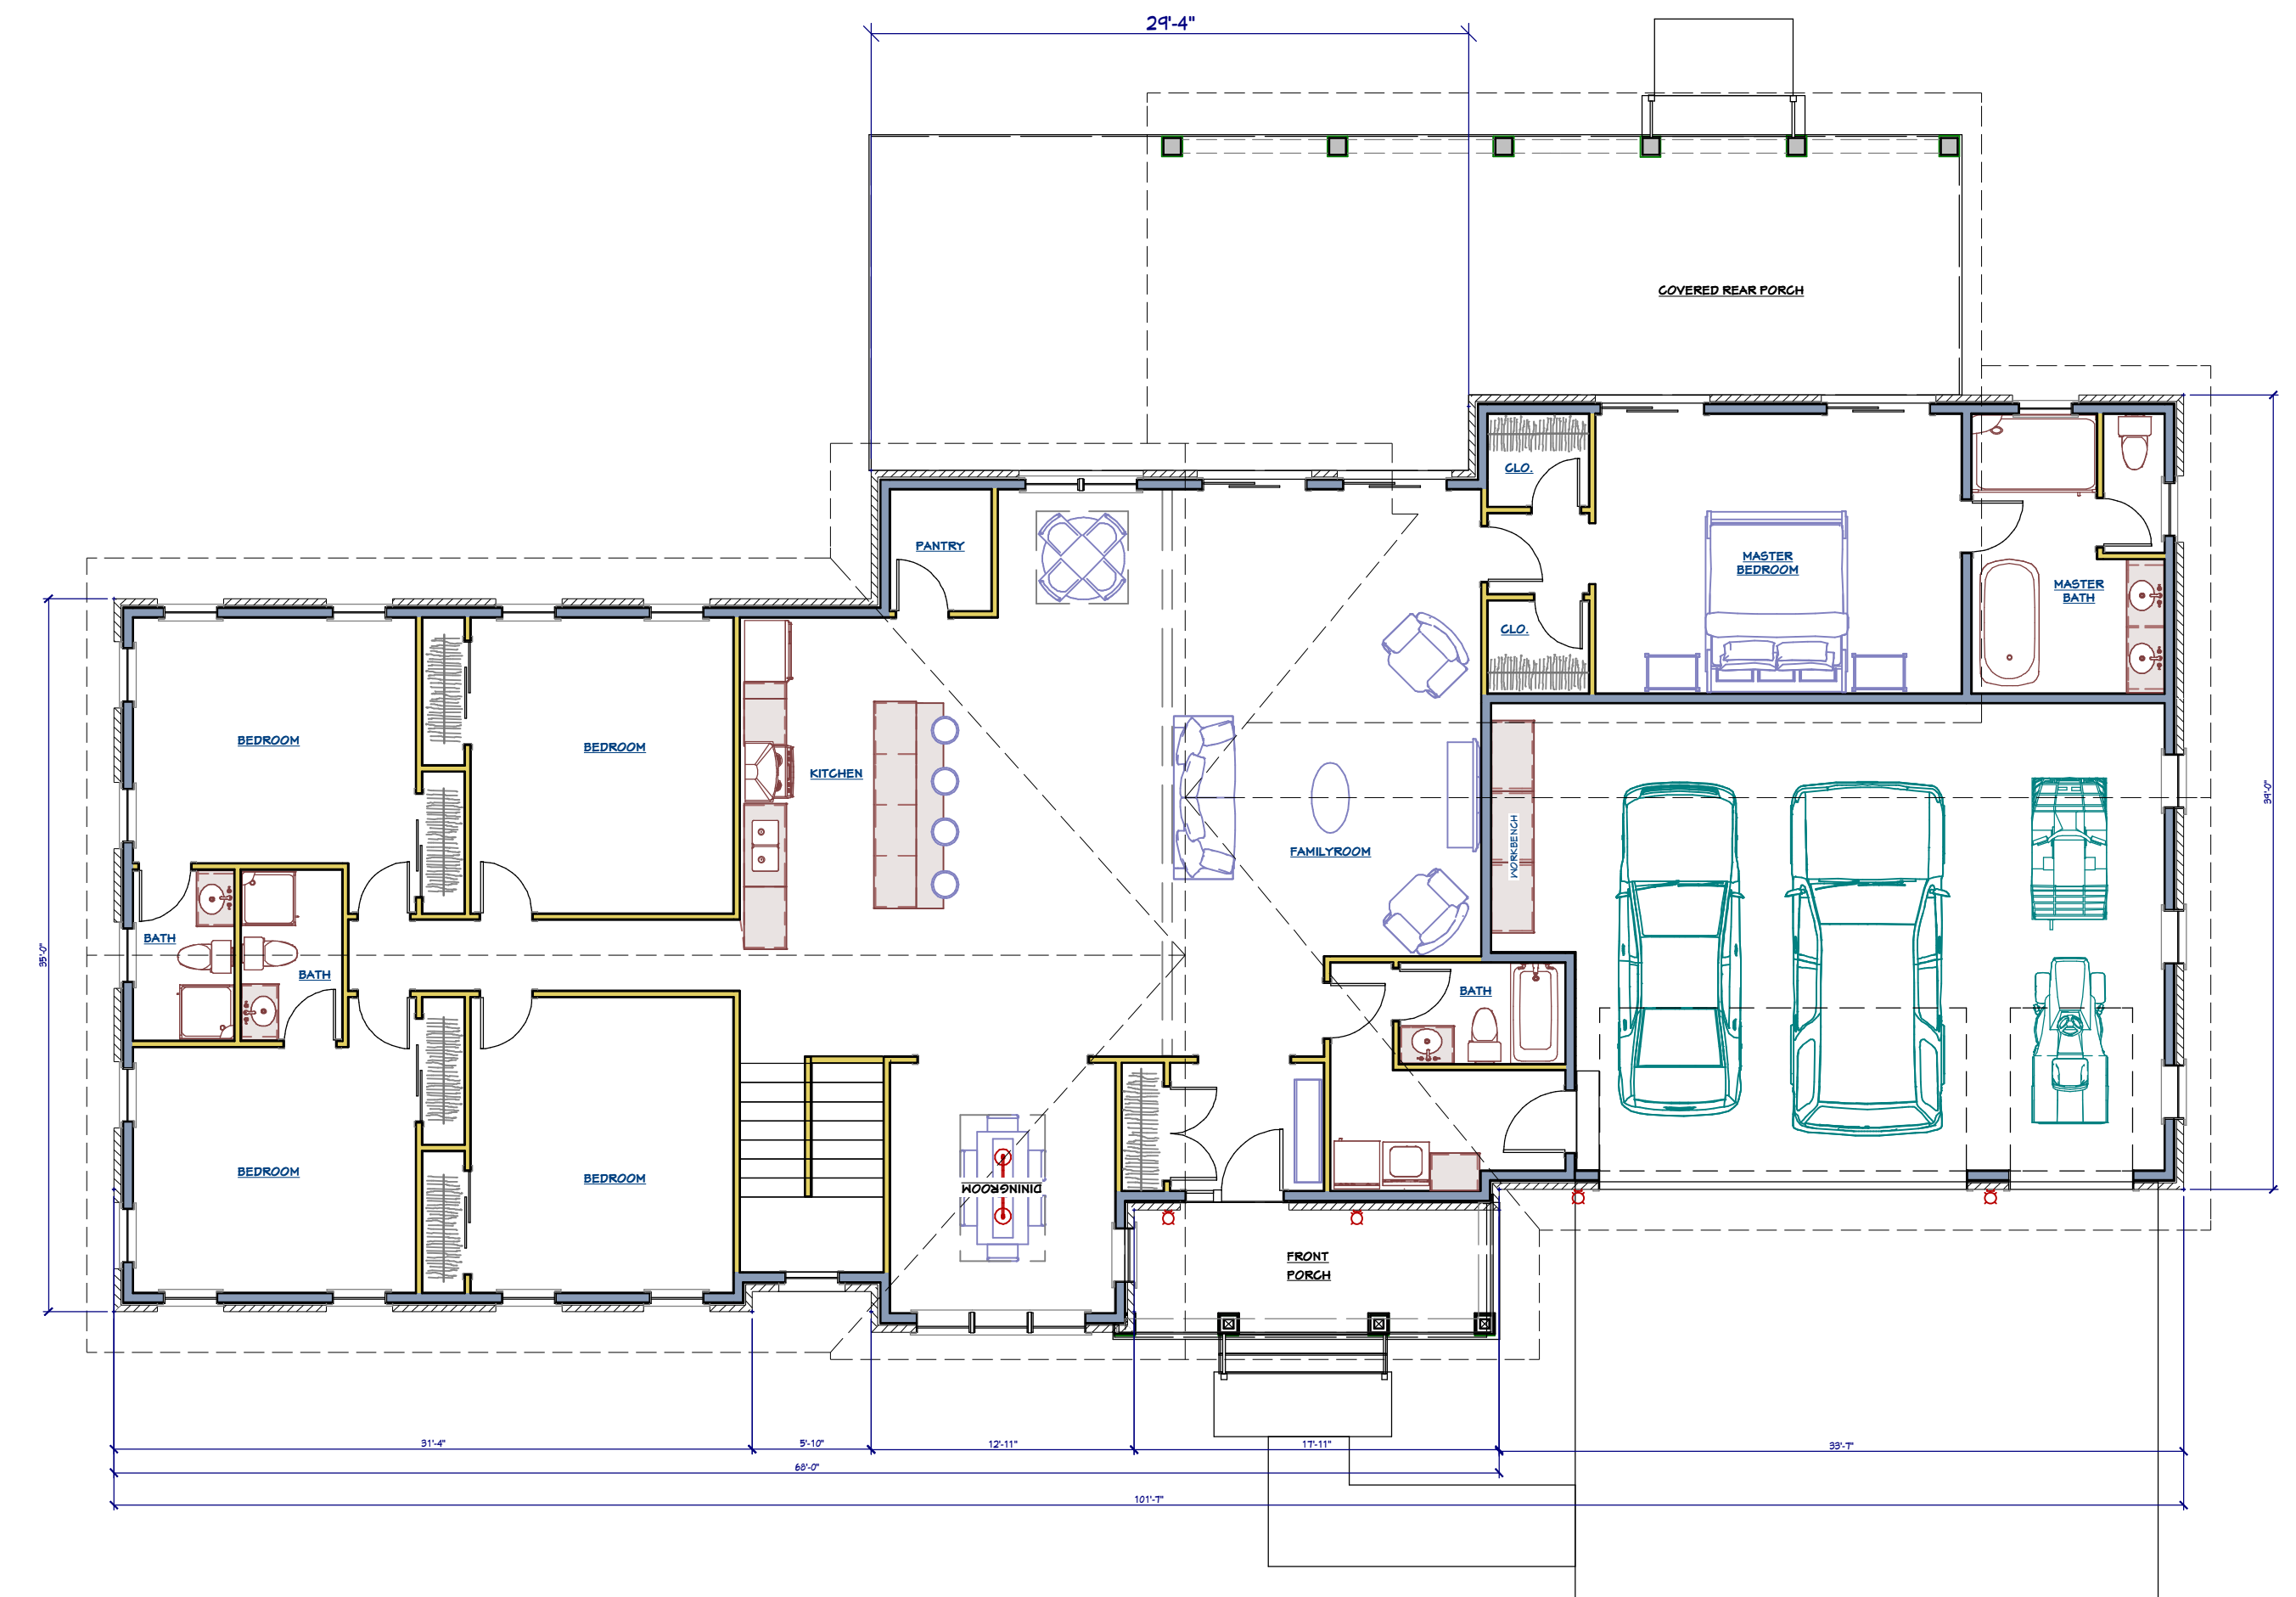

1ST FLOOR PLAN
NOT TO SCALE

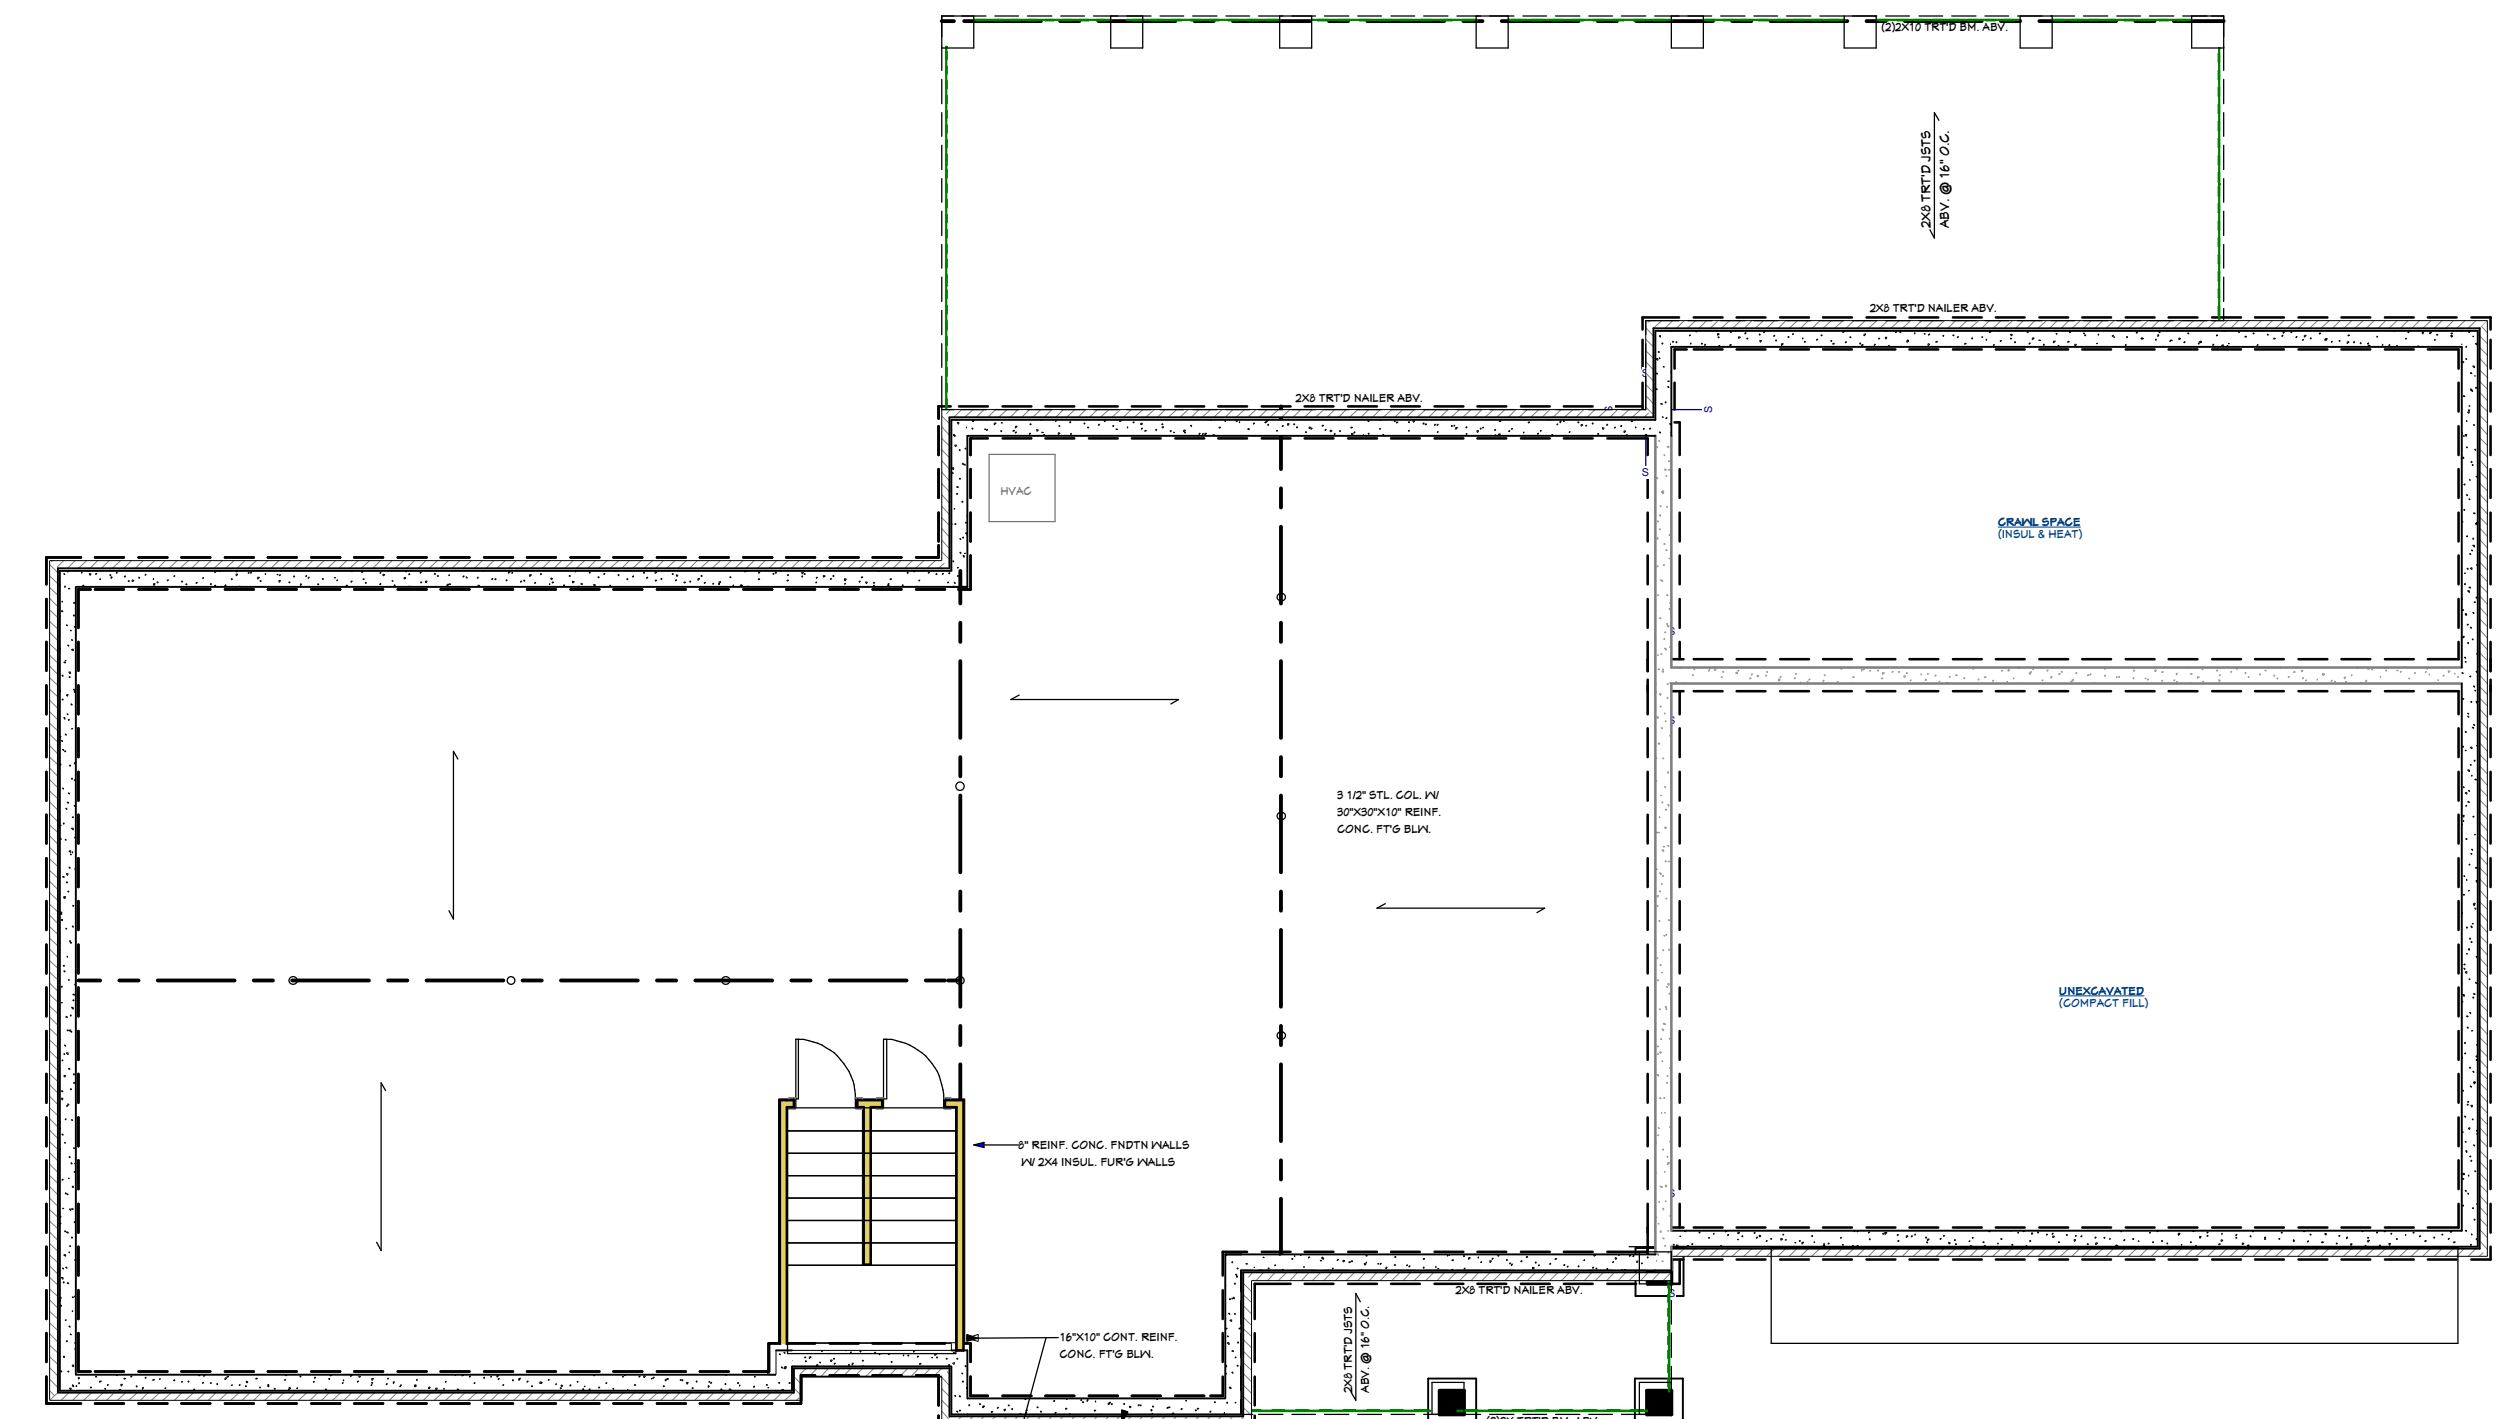

BASEMENT FLOOR PLAN
NOT TO SCALE

COWDIN DESIGN BUILD
148 STARKWEATHER ST.
PLYMOUTH, MI. 48170
1 (734) 414-1500 WWW.COWDINDESIGNBUILD.COM



MARKETING COVER SHEET

COWDIN DESIGN + BUILD
IBC CODE, IRC CODE, MI. CODE

DATE:

7/3/2018

SHEET:

A-1