


COWDIN DESIGN + BUILD GARAGE


BUILDING CODE USED IS FOR PLYMOUTH, MI.



GARAGE FRONT ELEVATION

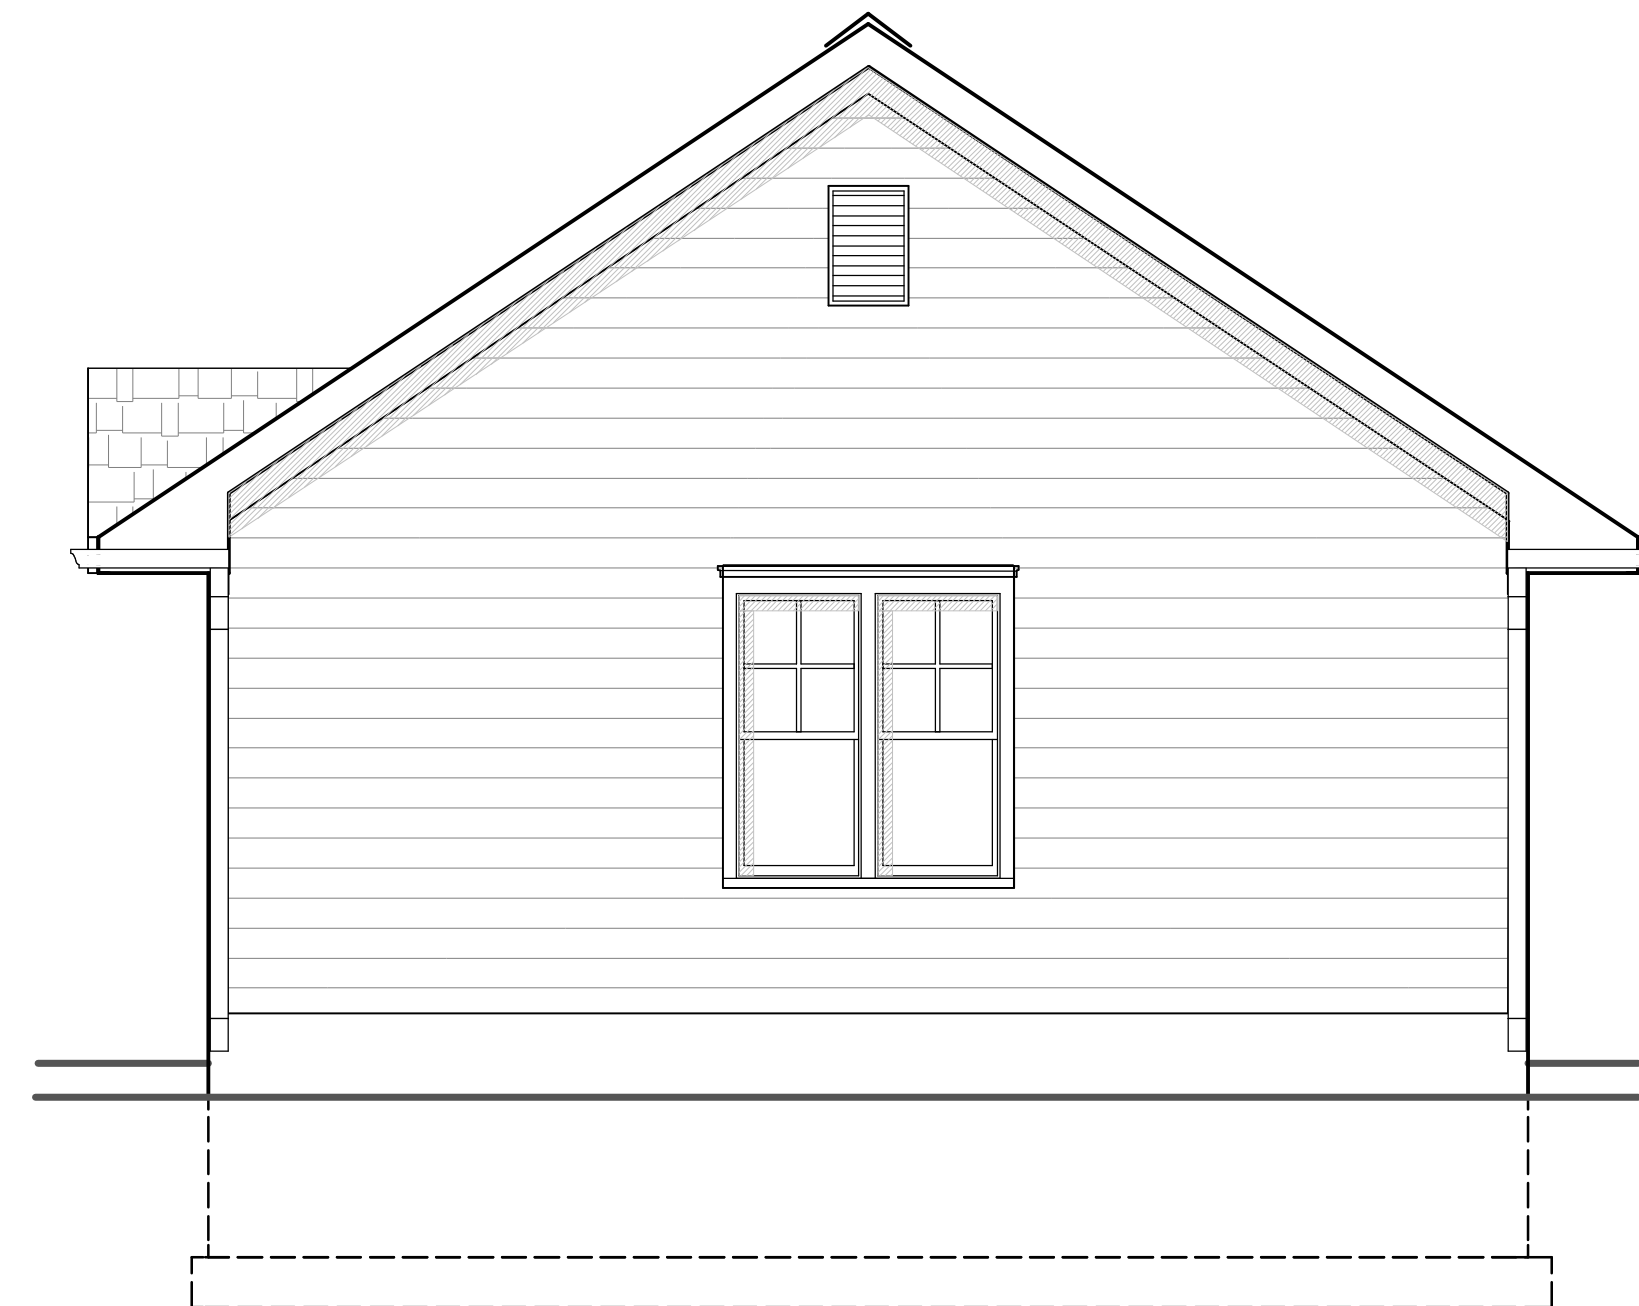

GARAGE RIGHT SIDE ELEVATION

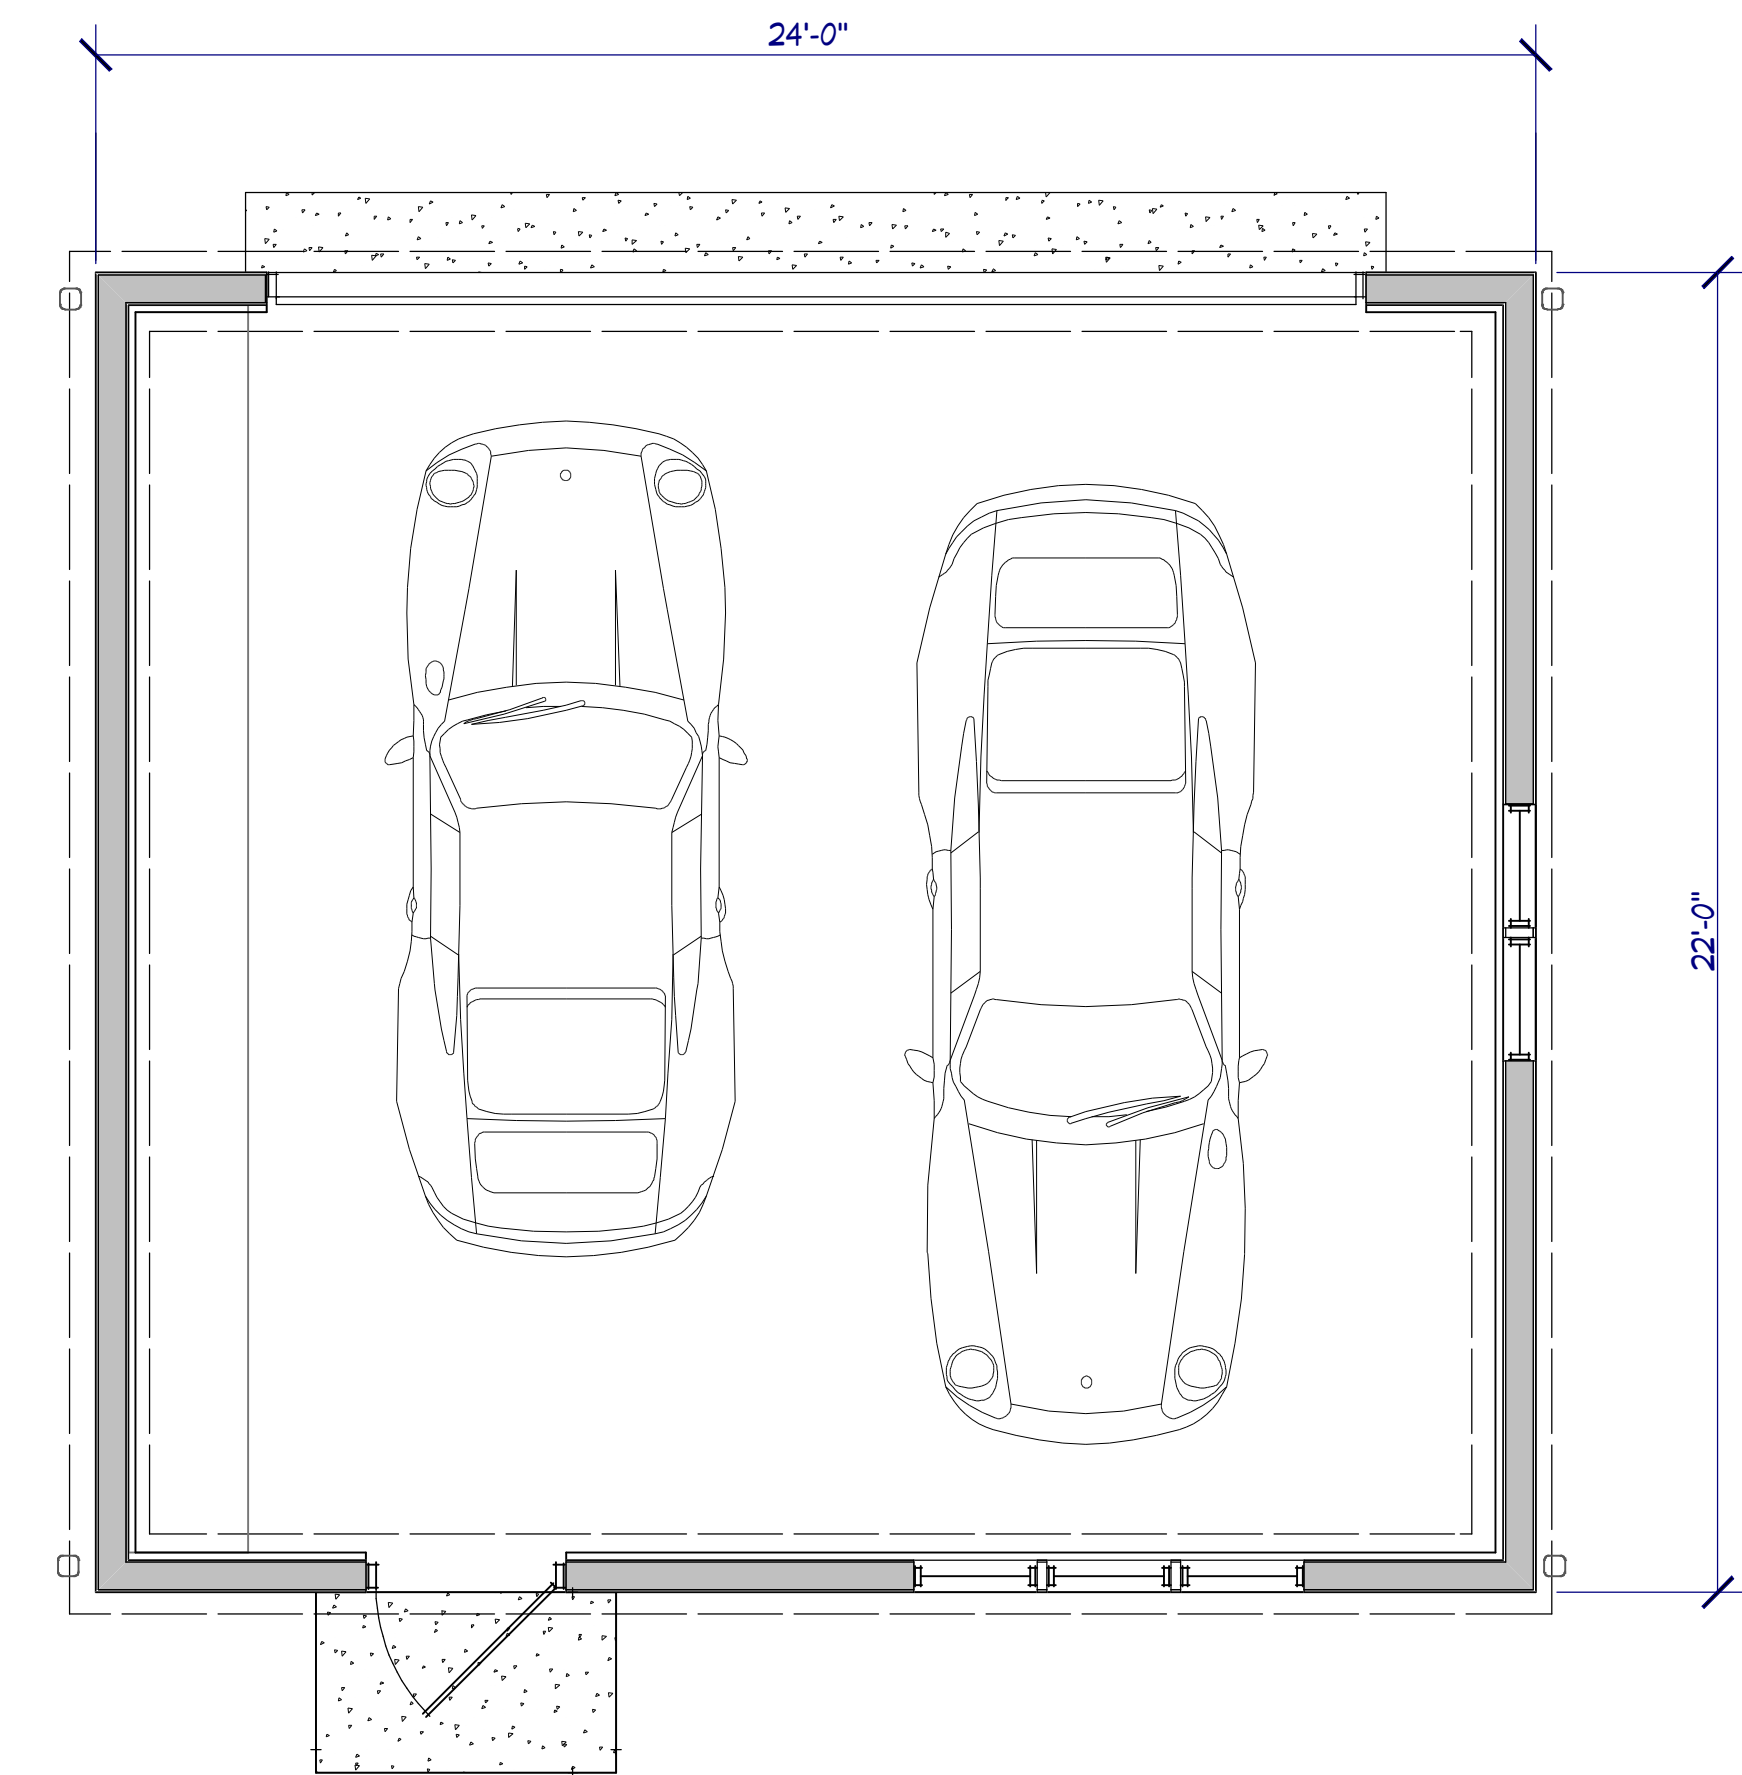

GARAGE FLOOR PLAN



3D REAR RENDERING



3D FRONT RENDERING

PROPERTY OF COWDIN DESIGN

COWDIN DESIGN BUILD
148 STARKWEATHER ST.
PLYMOUTH, MI. 48170
1 (734) 414-1500 WWW.COWDINDESIGNBUILD.COM



COVER SHEET W/ PLAN, ELEV.,
& CONSTRUCTION NOTES

COWDIN RESIDENCE
PLYMOUTH, MI

DATE:

5/9/2018

SHEET:

C-1