

# COWDIN DESIGN + BUILD GARAGE

BUILDING CODE USED IS FOR PLYMOUTH, MI.



3D FRONT RENDERING




3D REAR RENDERING




LEFT SIDE ELEVATION



REAR ELEVATION

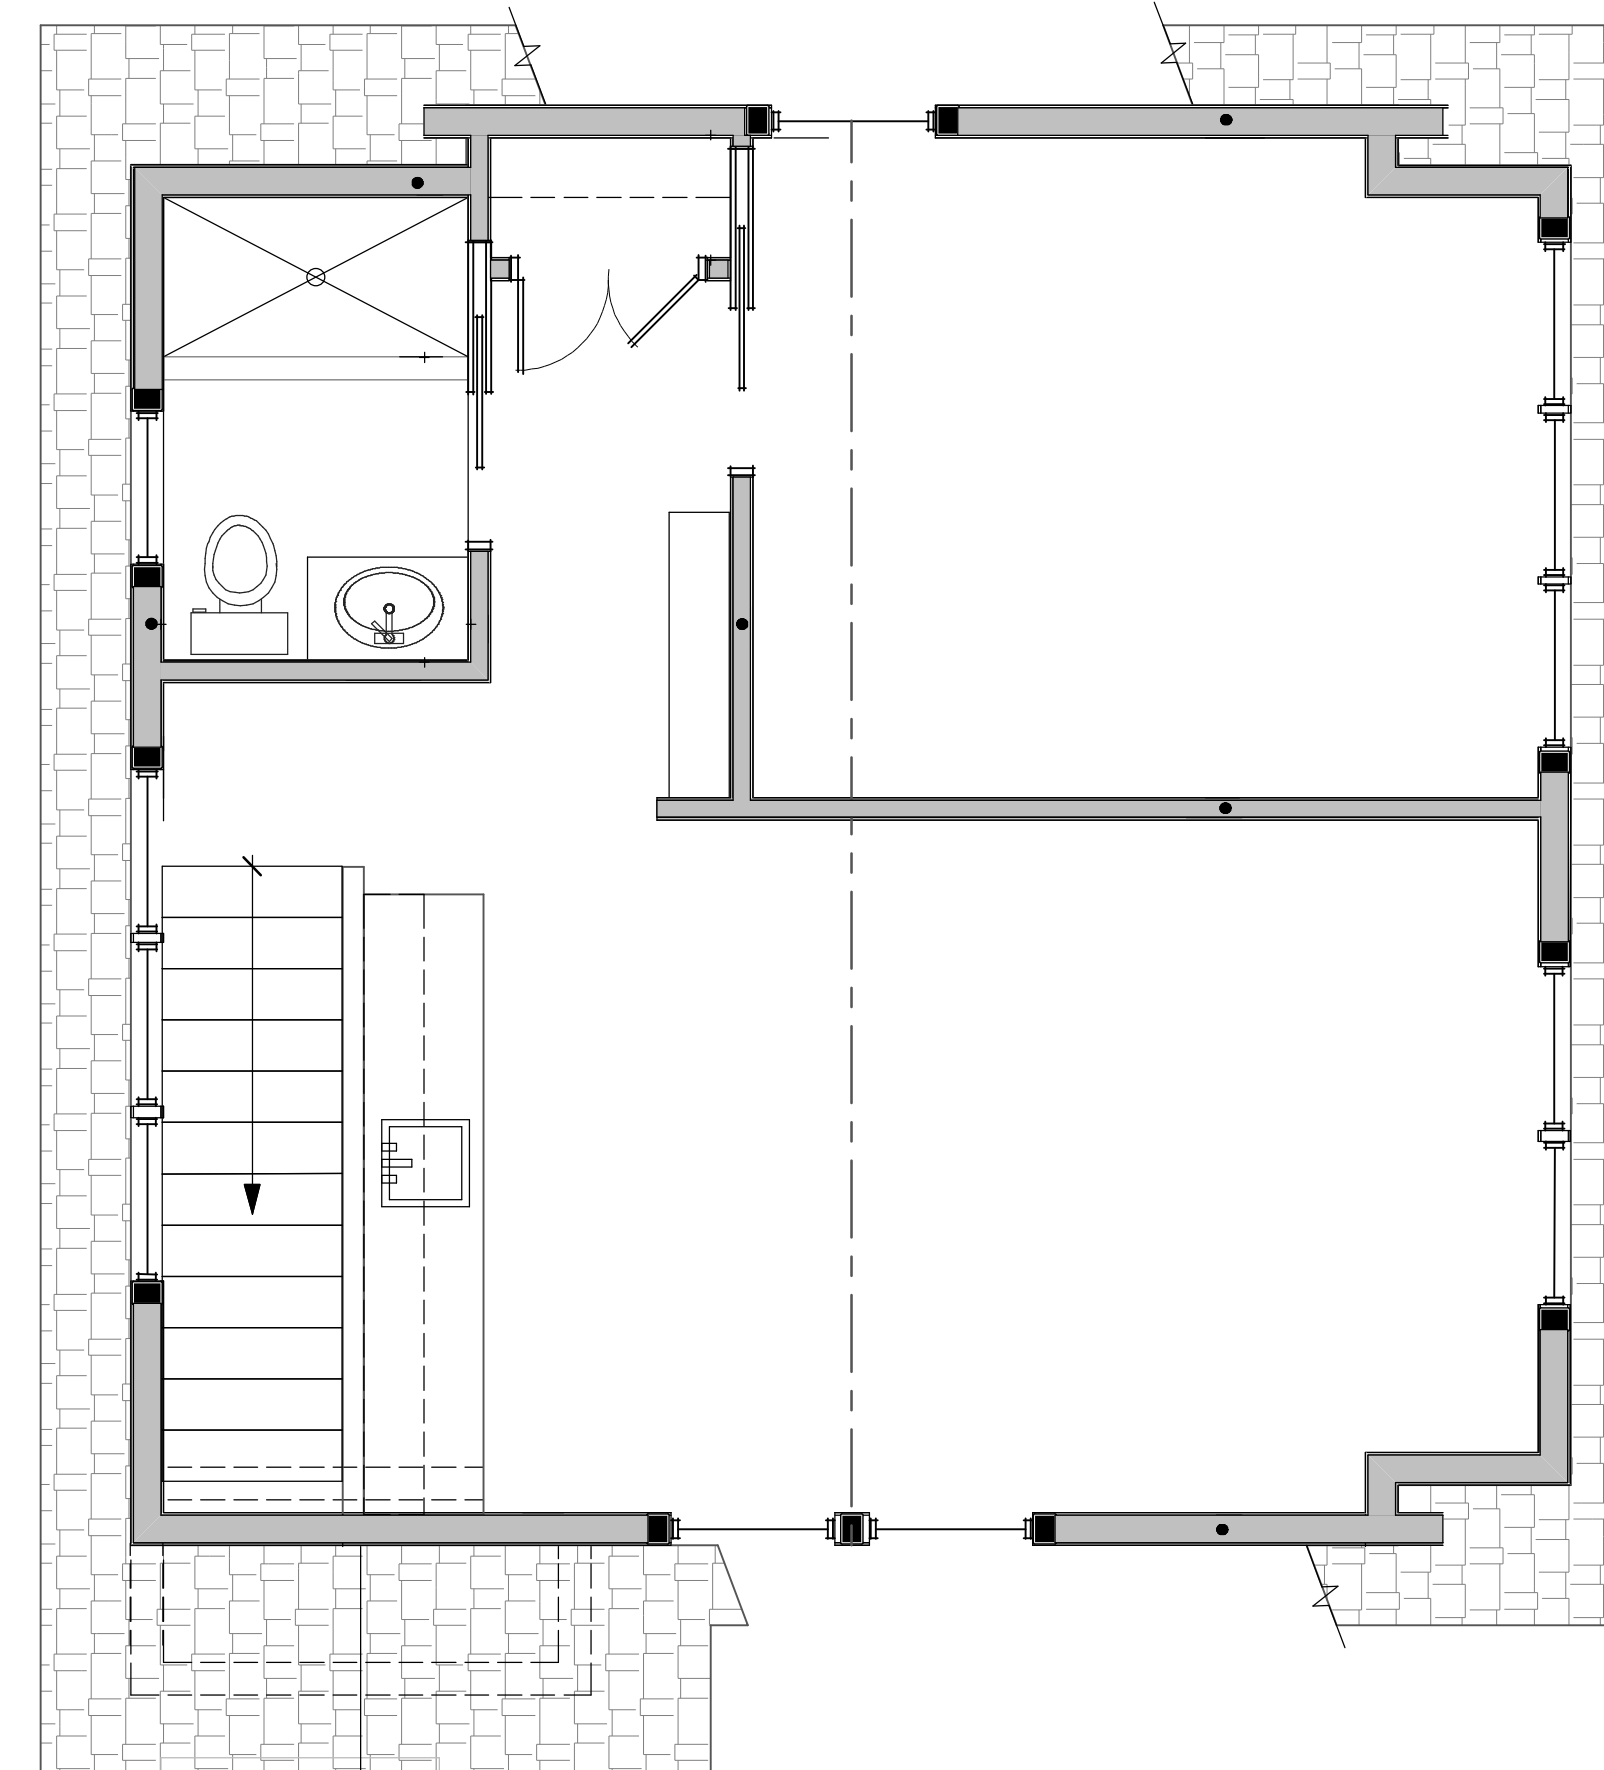

2ND FLOOR PLAN

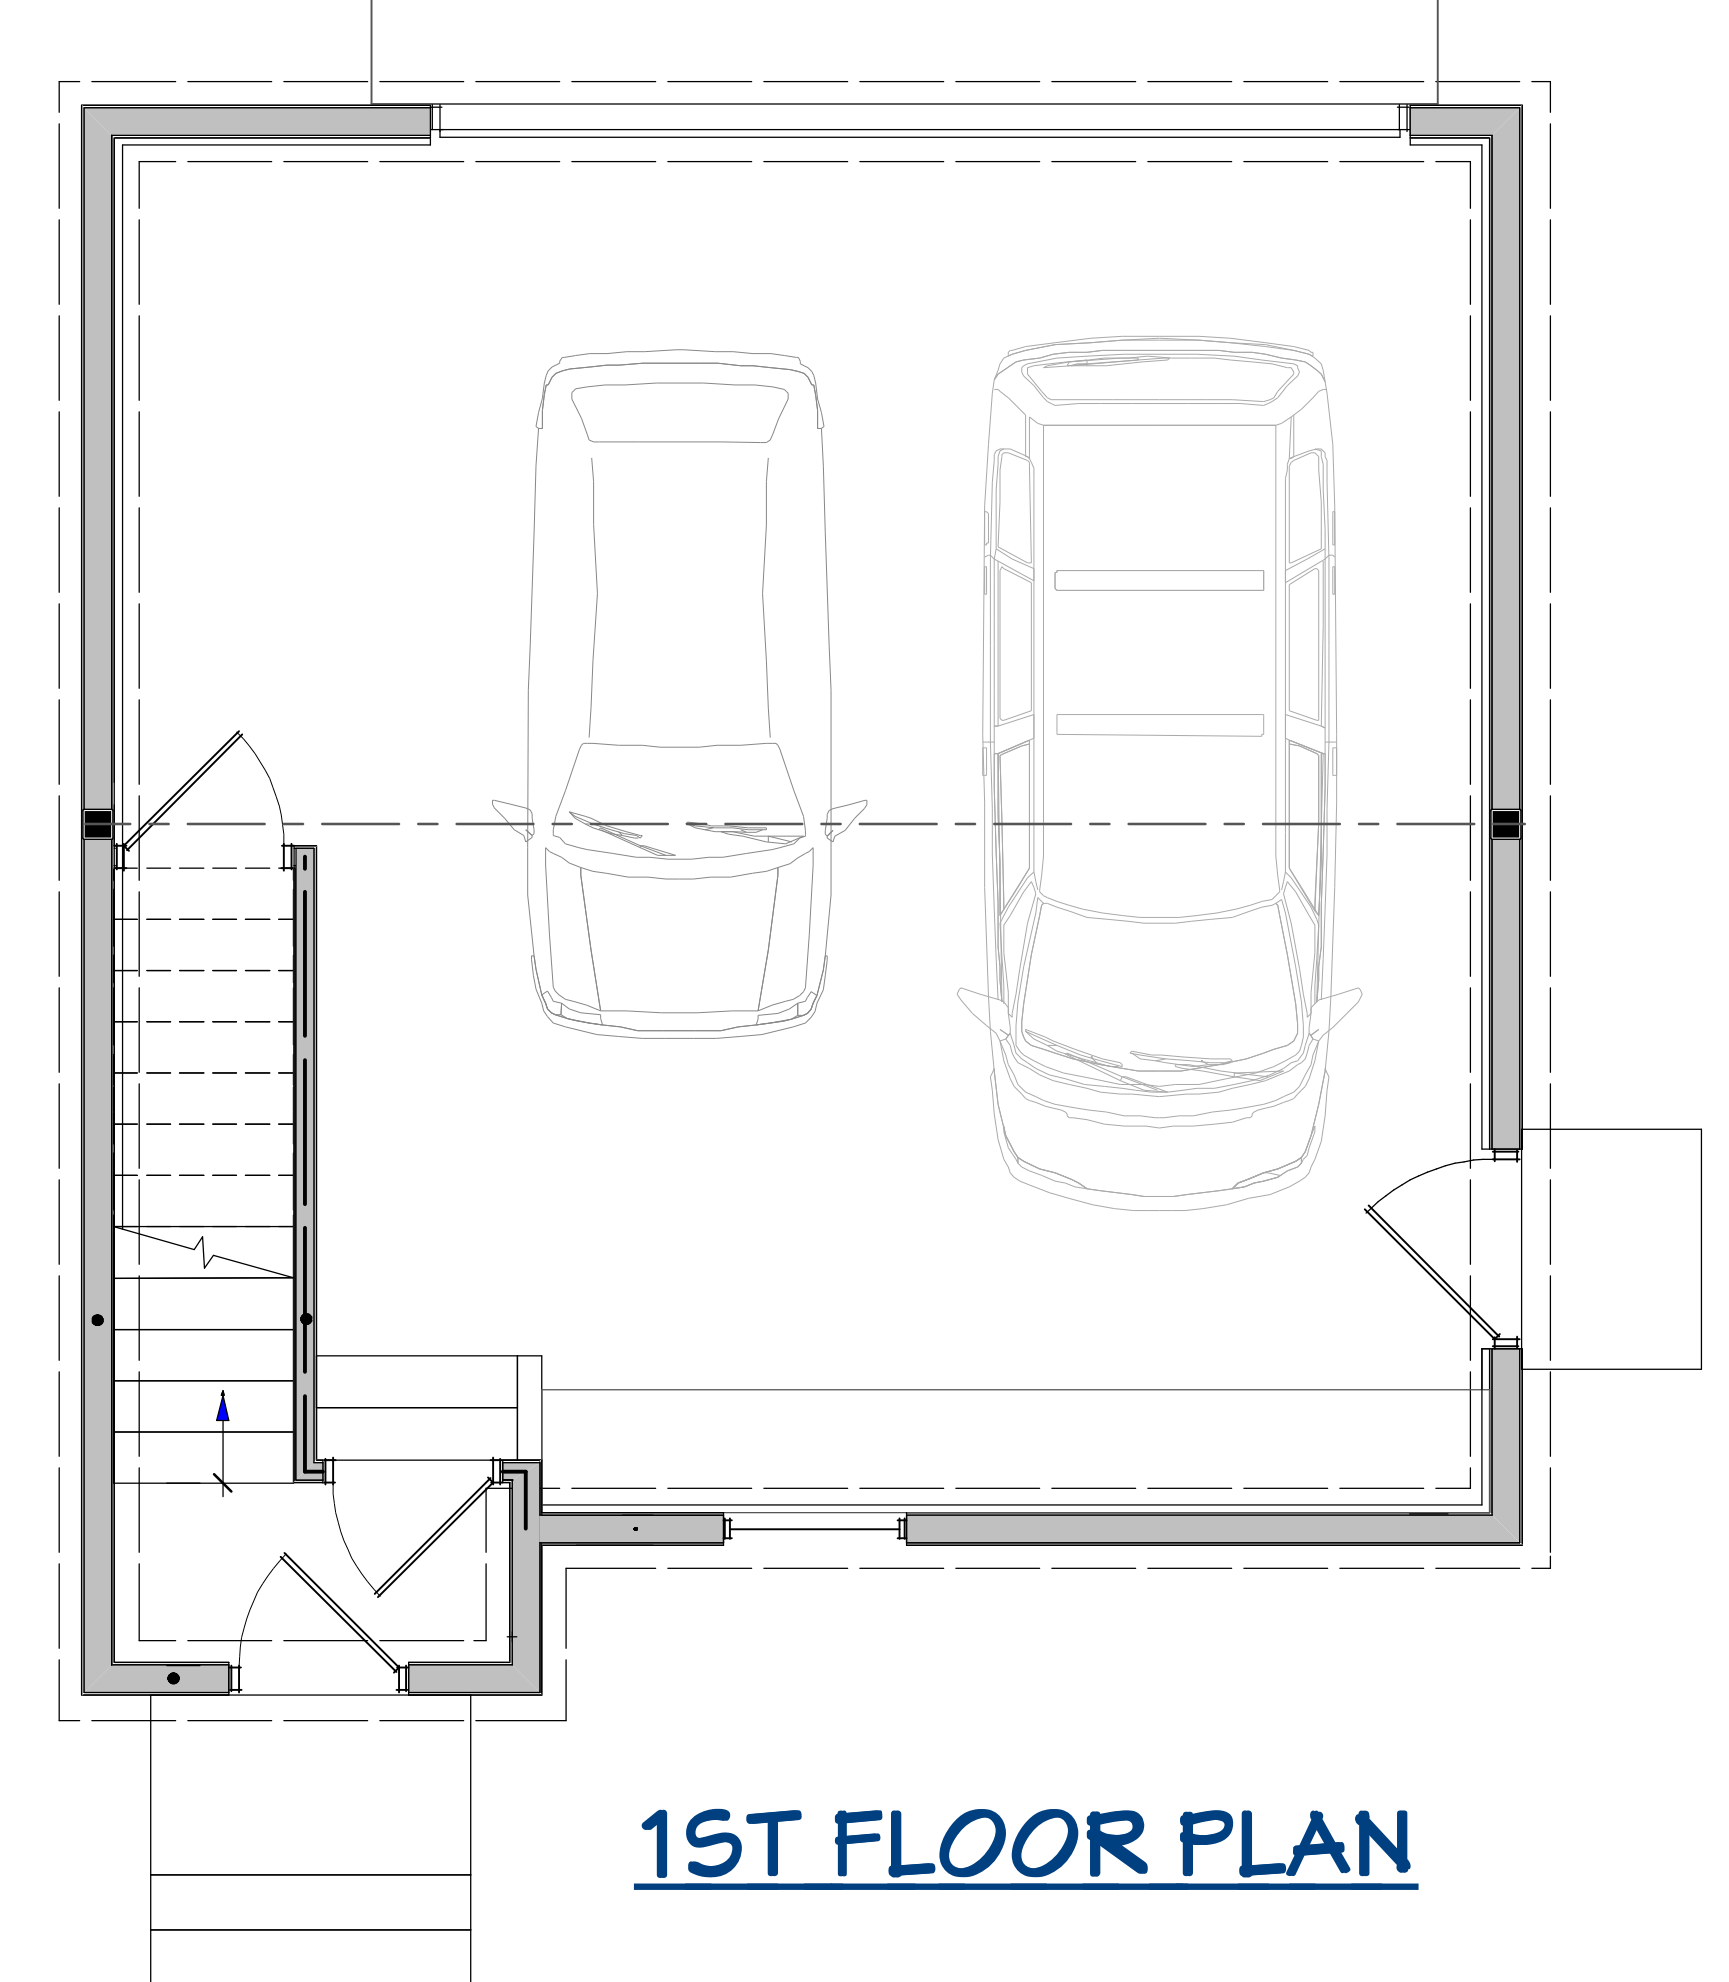

1ST FLOOR PLAN

PROPERTY OF COWDIN DESIGN

COWDIN DESIGN BUILD  
148 STARKWEATHER ST.  
PLYMOUTH, MI. 48170  
1 (734) 414-1500 WWW.COWDINDESIGNBUILD.COM



COVER SHEET W/ PLAN, ELEV,  
& CONSTRUCTION NOTES

COWDIN RESIDENCE  
PLYMOUTH, MI

DATE:  
5/9/2018  
SHEET:

C-1