

COWDIN DESIGN + BUILD GARAGE

BUILDING CODE USED IS FOR PLYMOUTH, MI.



3D FRONT RENDERING




NEW GARAGE RIGHT SIDE ELEVATION




NEW GARAGE REAR ELEVATION



3D REAR RENDERING

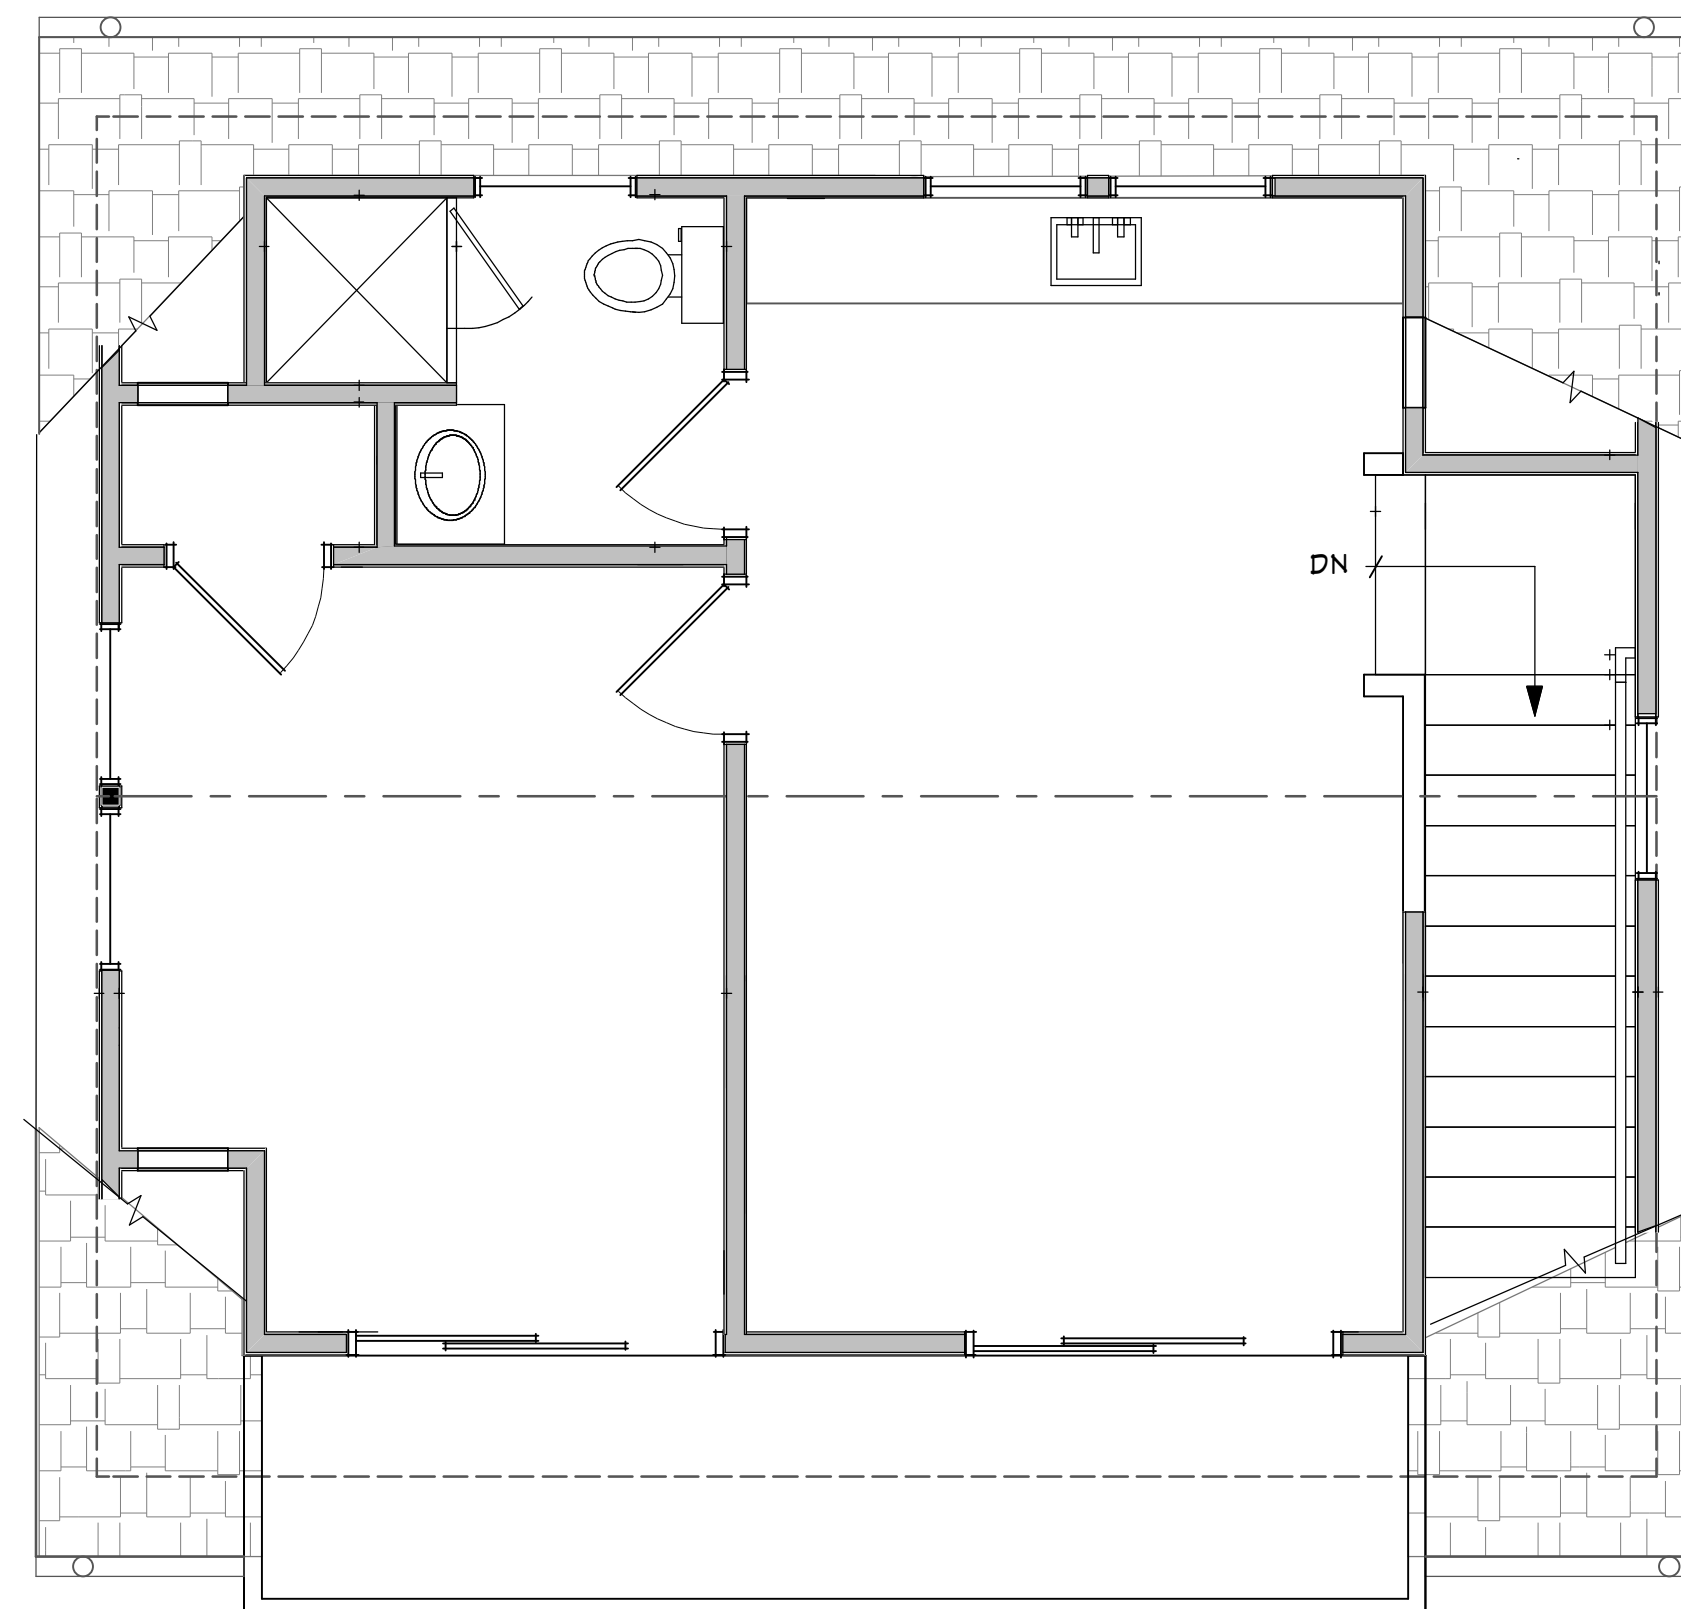

NEW GARAGE 2ND FLOOR PLAN

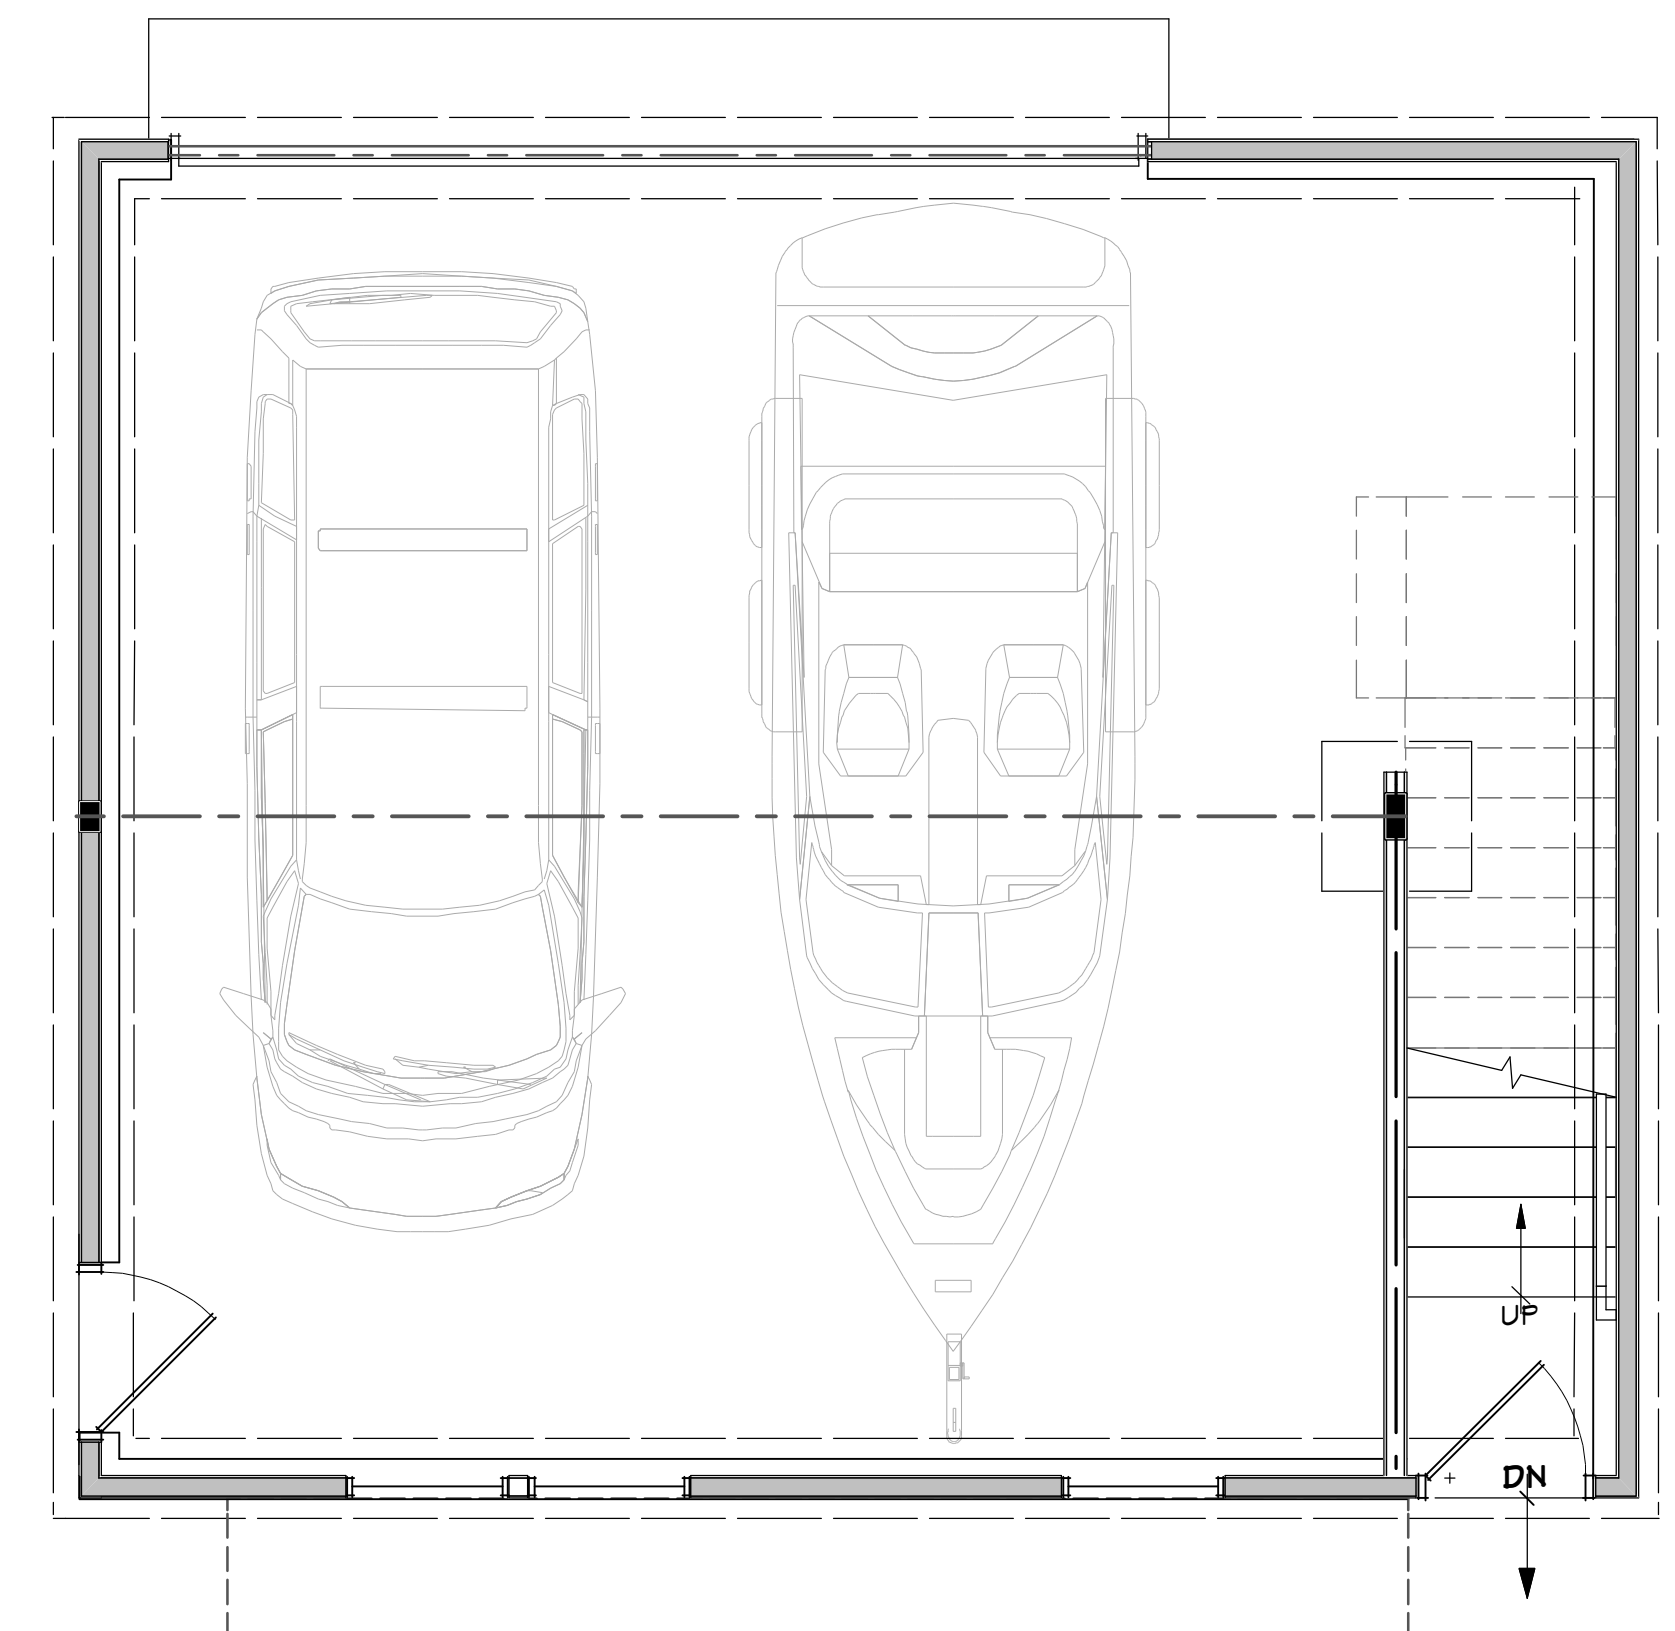

NEW GARAGE 1ST FLOOR PLAN
PROPERTY OF COWDIN DESIGN

COWDIN DESIGN BUILD
148 STARKWEATHER ST.
PLYMOUTH, MI. 48170
1 (734) 414-1500 WWW.COWDINDESIGNBUILD.COM



COVER SHEET W/ PLAN, ELEV.,
& CONSTRUCTION NOTES

COWDIN RESIDENCE
PLYMOUTH, MI

DATE:
5/9/2018
SHEET:

C-1